


INSTALLATION INSTRUCTIONS

1. ENSURE THE APERTURE IS CLEAN AND FREE OF DEBRIS.
2. SELECT THE CORRECT SIZE RYANFIRE SERVICE SLEEVE AND POSITION IT AROUND THE PVC PIPE TO SIT CENTRALLY WITHIN THE WALL.
3. CUT THE RYANBATT 802 TO FIT TIGHTLY BETWEEN THE TIMBER FRAMING AND THE SERVICE PENETRATION, AND THROUGH THE SHORTEST DIMENSION TO ALLOW THE 802 TO BE FITTED INTO PLACE. JOINS IN THE 802 SHOULD UTILISE A 40MM X 40MM SHIPLAP JOINT.
4. COAT ALL INTERNAL FRAMING WITH RYANFIRE BRUSH GRADE MASTIC.
5. COAT ALL RYANBATT EDGES AND JOINTS WITH RYANFIRE BRUSH GRADE OR RYANFIRE MASTIC.
6. FIT THE RYANBATT INTO THE VOID.
7. APPLY A NOMINAL 10MM BEAD OF RYANFIRE MASTIC TO THE JUNCTION BETWEEN THE RYANBATT AND THE SERVICE SLEEVE.
8. APPLY RYANFIRE MASTIC TO ALL OTHER JUNCTIONS.

THIS DETAIL MAY BE INSTALLED IF YOU HAVE ACCESS TO ONLY ONE SIDE OF THE WALL.

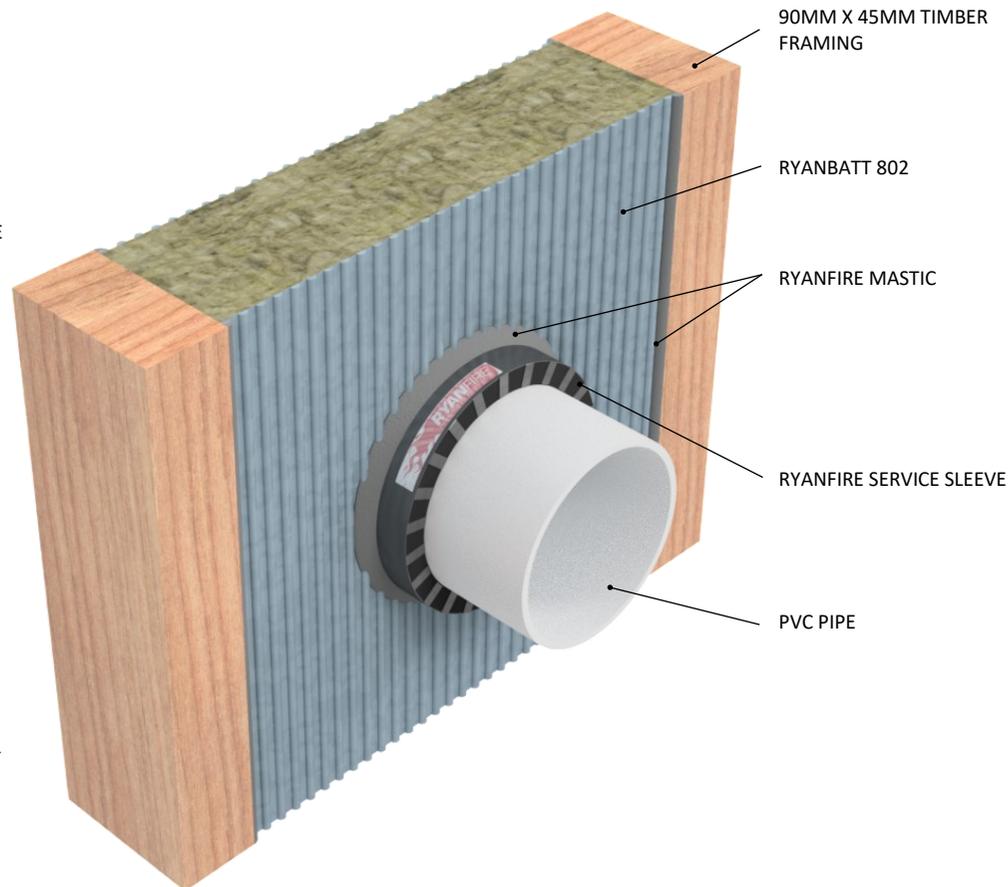

40MM X 40MM SHIPLAP JOINT

Products: RYANBATT 802
RYANFIRE SERVICE SLEEVE
RYANFIRE BRUSH GRADE MASTIC
RYANFIRE MASTIC

Approval: AS 1530.4:2014/AS 4072.1:2005

BK: 78 / 351

REF: PF 20007 / 25SFR00052

ID: D / B, E

Scenario: PVC pipe through
Ryanfire Naked Wall System

Services: Up to Ø100mm PVC pipe

Construction: 90mm x 45mm timber wall
framing

Fire Resistance:

Penetration	FRR
Ø40mm	-/60/60
Ø80mm	-/60/45
Ø100mm	-/60/60

Web based drawings are for example only. Fire performance of any system is dependant on, but not limited to size of opening, substrate, if penetrations are passing through, type, size and number. Please refer to Ryanfire technical department for detailed and specific fire performance information.



RYANFIRE Technical Support:
info@ryanfire.co.nz - Tel 09 443 0362

Drawing Title
**Ryanfire 90mm Naked Wall System
PVC pipe**

Scale NTS	Date February 2026
---------------------	------------------------------

Drawing Number V20.13	Rev 7.0
---------------------------------	-------------------

All errors and omissions excepted. The information contained within this drawing is believed to be correct on the date of publication, and is based upon tested and certified solutions. The policy of Ryanfire Products is one of constant improvement. Installers must ensure that they are following the latest published drawings, test evidence and instructions. Whilst Ryanfire Products will endeavour to keep its publications up to date, the accuracy of the information contained within this drawing may be affected by pertinent changes in the law or regulatory requirements and alterations or amendments to the specification of the manufactured products. Terms and conditions of sale apply.

Ryanfire Products owns and has copyright to these drawings. They are to be used only for the purpose for which they were intended and supplied and are not to be sold, transferred or made available for use by a third party. Any misuse of these drawings will result in legal proceedings.